



Textstōn Finishes Installation Detail For E.I.F.S. and D.A.F.S. System

**E.I.F.S.-Exterior insulation and finish system

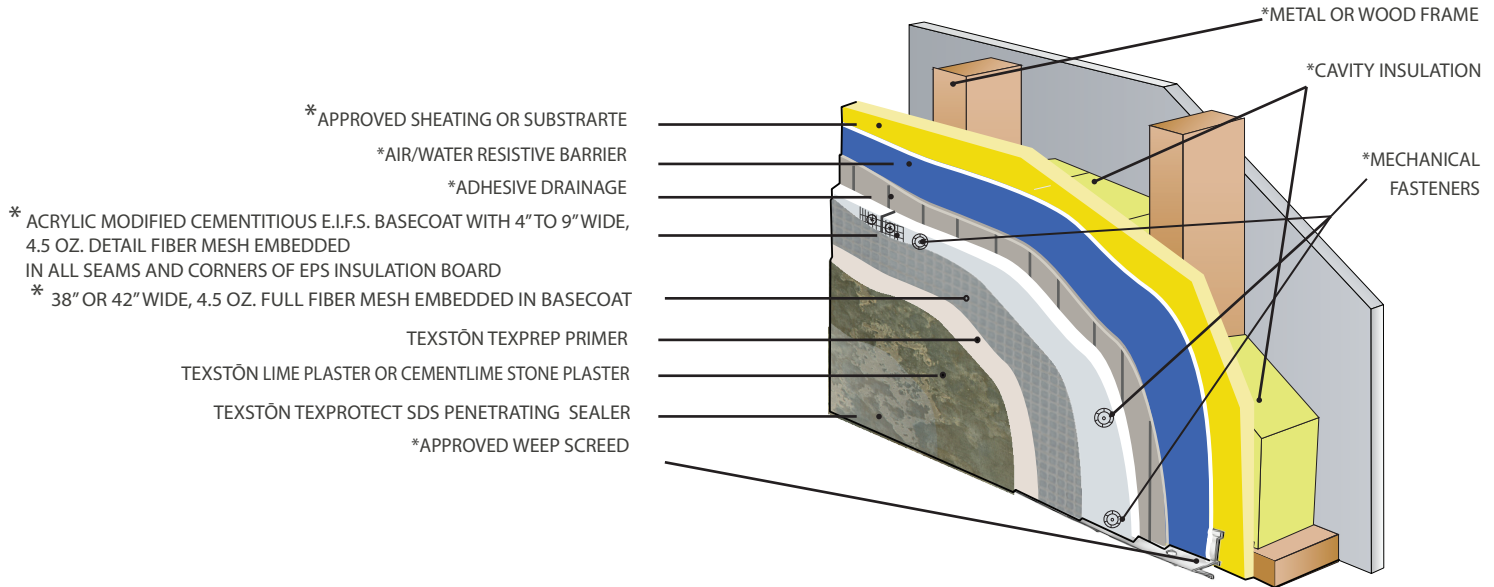

**D.A.F.S. -Direct Applied Finish Systems Over Cement Board or Approved Backerboard

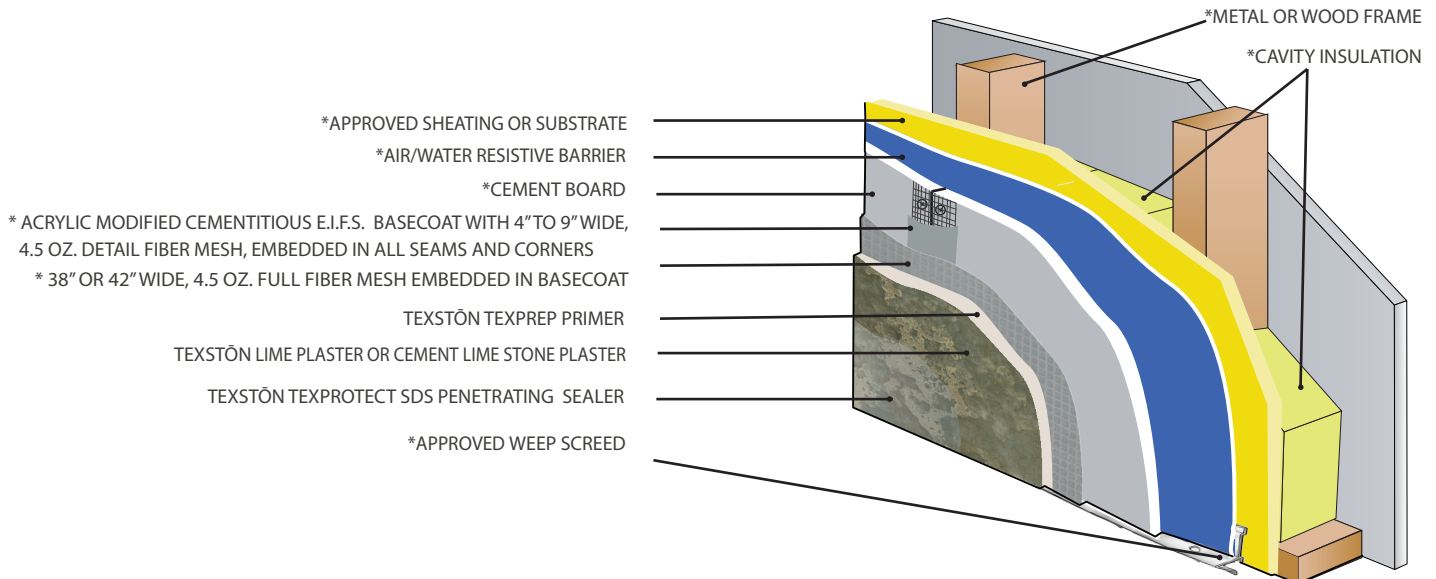

*By others

**This detail is for general information and guidance only. Textstōn products detail is the responsibility of the project's designer/Architect.

All systems must comply with local building codes. This detail is subject to change. Textstōn specifically disclaims any liability for the use of this detail.